

**THIS FORM IS TO BE COMPLETED AND ATTACHED TO EACH APPLICATION FOR A SITE PLAN AND LAND USE PERMIT**


**APPLICATION WITH THE CITY OF CAMBRIDGE.**

Show on the diagram the location of the present buildings and any new buildings to be place on the lot or lots and their relationship to the property lines. Indicate North and Front Lot Line, title any abutting streets. It is the responsibility of the property owner to be aware of their own property lines. The City Staff can not provide information about property owner lot lines. Show the distance, size of the proposed improvements from the property lines and distance from other buildings on the property. Also show driveways, sidewalks, any flat work and size of each. Provide a drawing below. Incomplete applications will be tabled and return for more information.

**Legal Description:**

Lot: \_\_\_\_\_

Block: \_\_\_\_\_

A large empty rectangular area with a blue border and an orange inner border, intended for a site plan drawing.